

2023.08.31




https://hawaiioffgrid.com/  
808-495-8639  
375 W KUIAHA RD #41  
HAIKU MAUI, HAWAII  
96708


NOT FOR CONSTRUCTION

**FAMILY LIFE CENTER**  
OHANA HOPE VILLAGE  
MAUI VETERANS HIGHWAY KIHUI, MAUI, HI 96753  
TMK: (2) 3-8-006:069:0000


PROJECT NAME	OHANA HOPE VILLAGE
DRAWN BY:	EP
DATE:	8/31/23
CHECKED BY:	DS
REVISIONS:	-
TITLE:	SINGLE UNIT BATHROOM INTERIOR ELEVATIONS
SHEET #:	A201

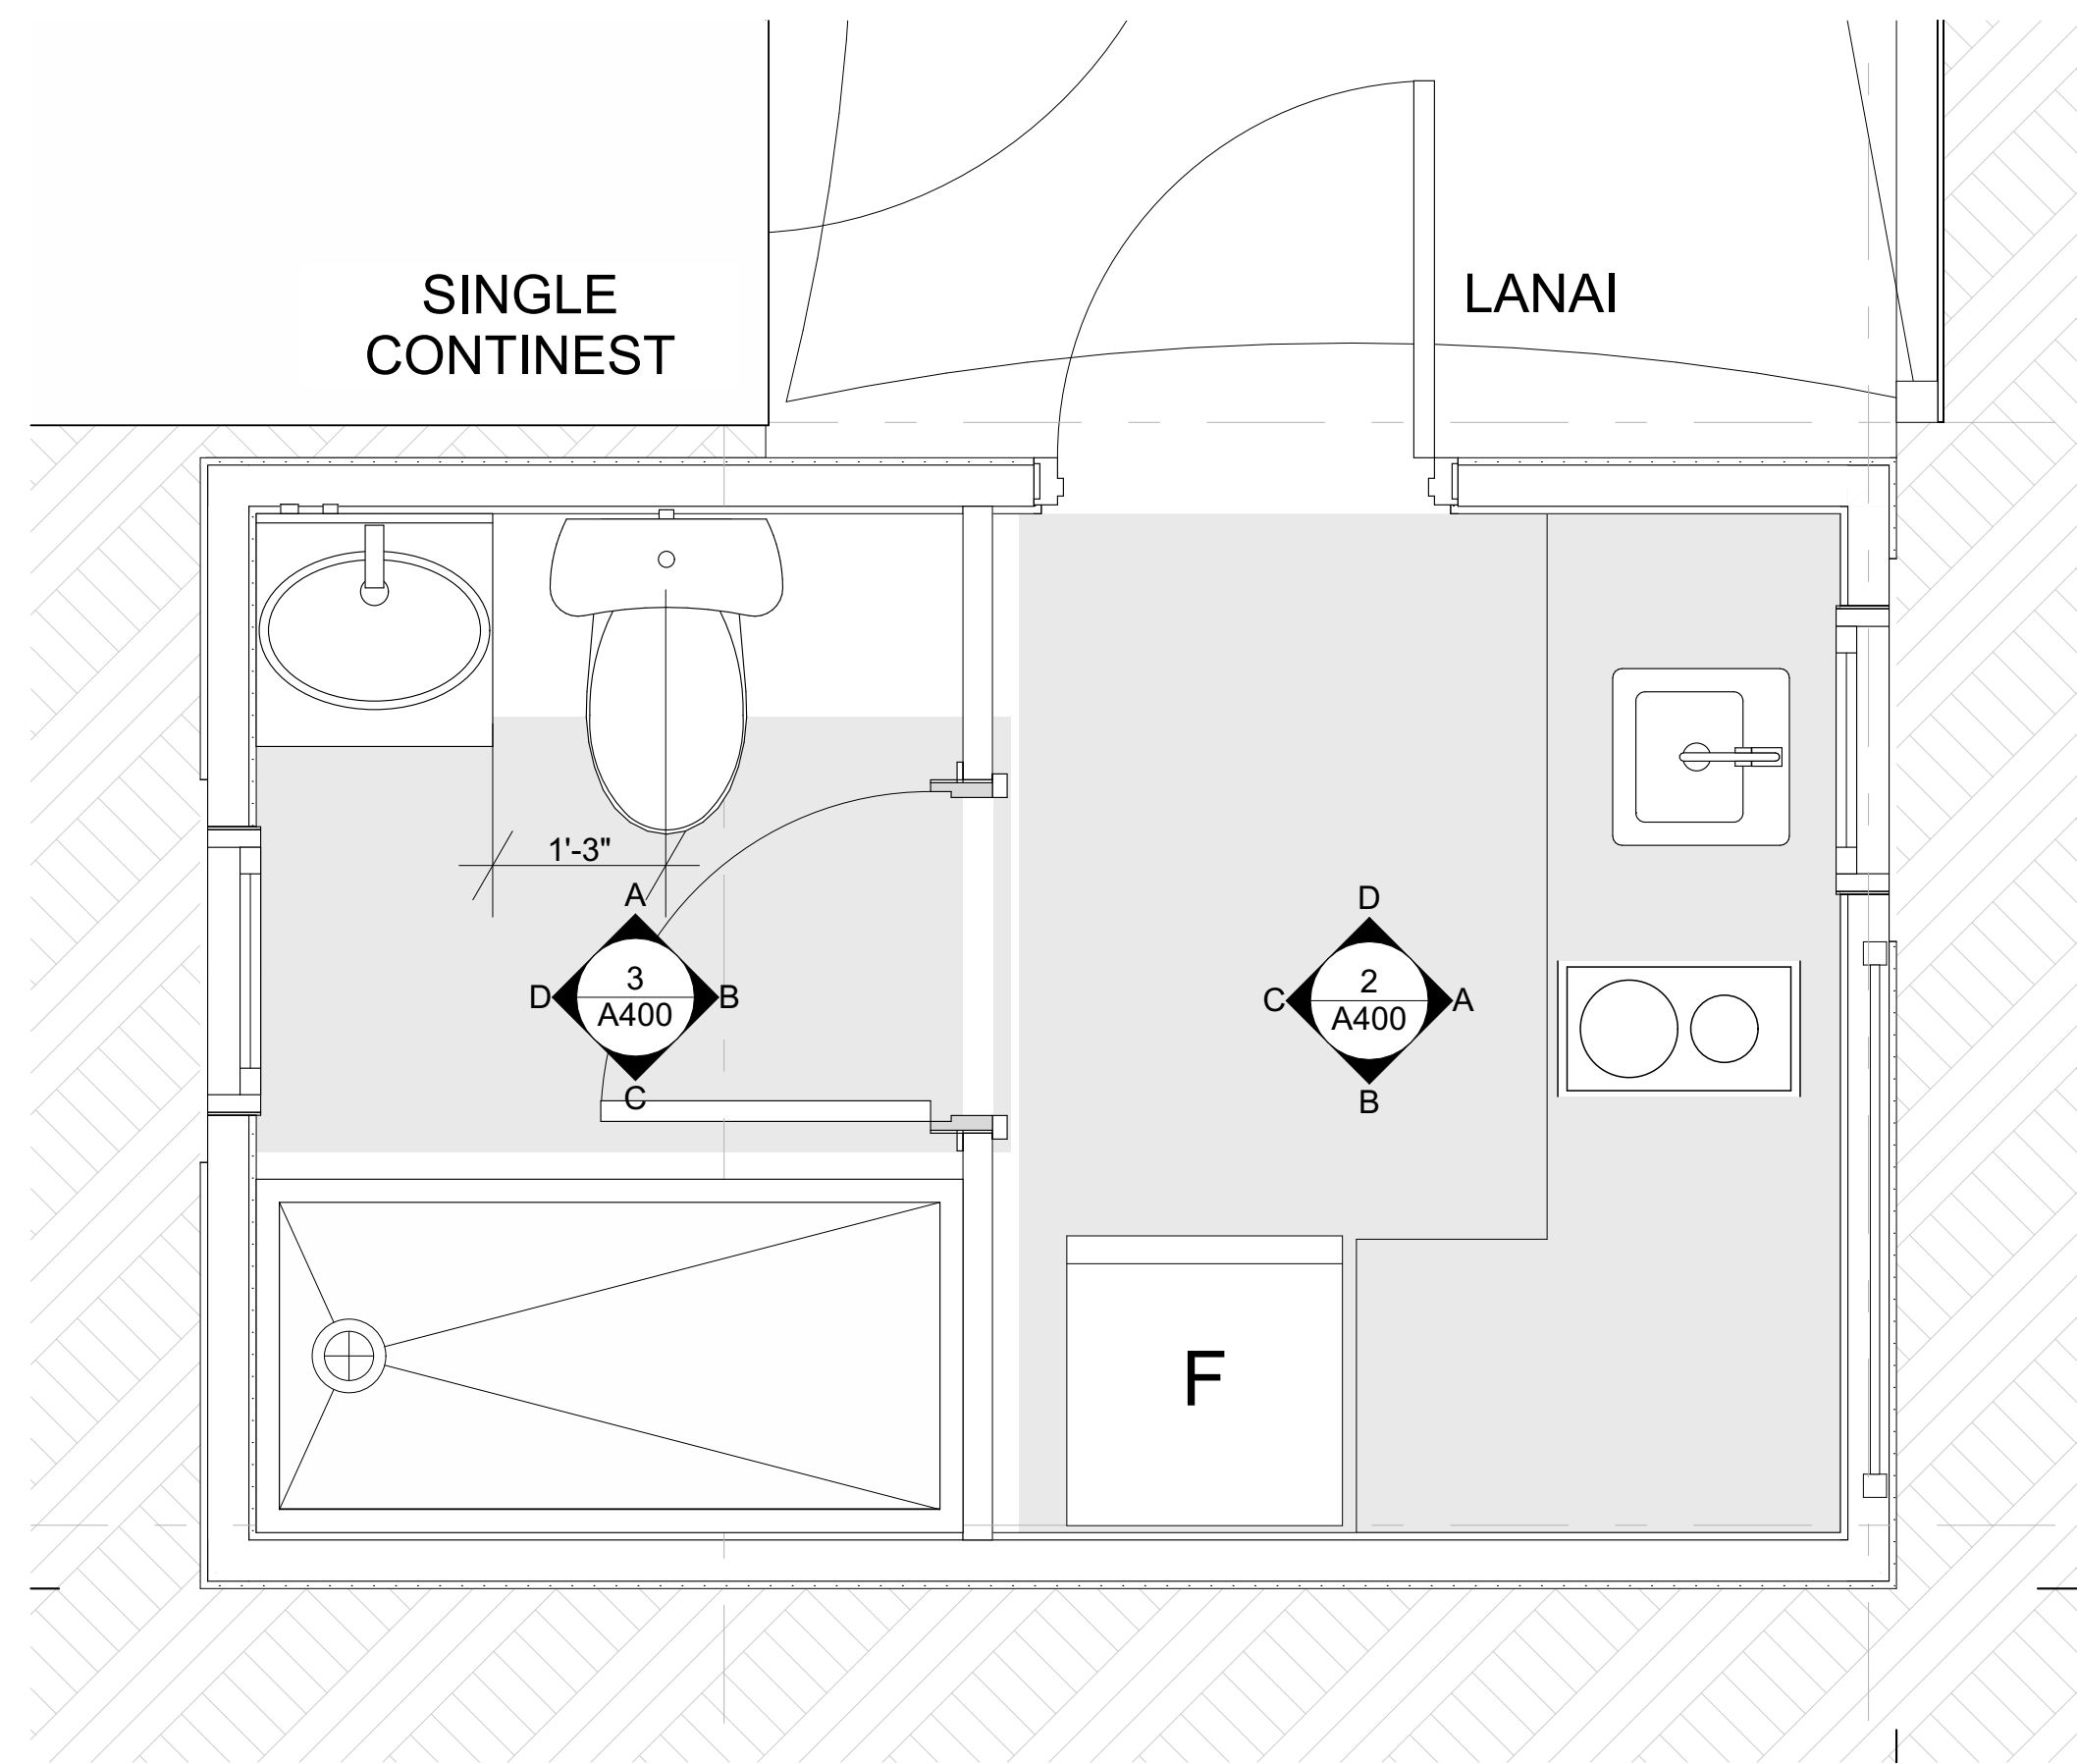


5 ENLARGED SINGLE UNIT SHED  
SCALE: 3/4" = 1'-0"

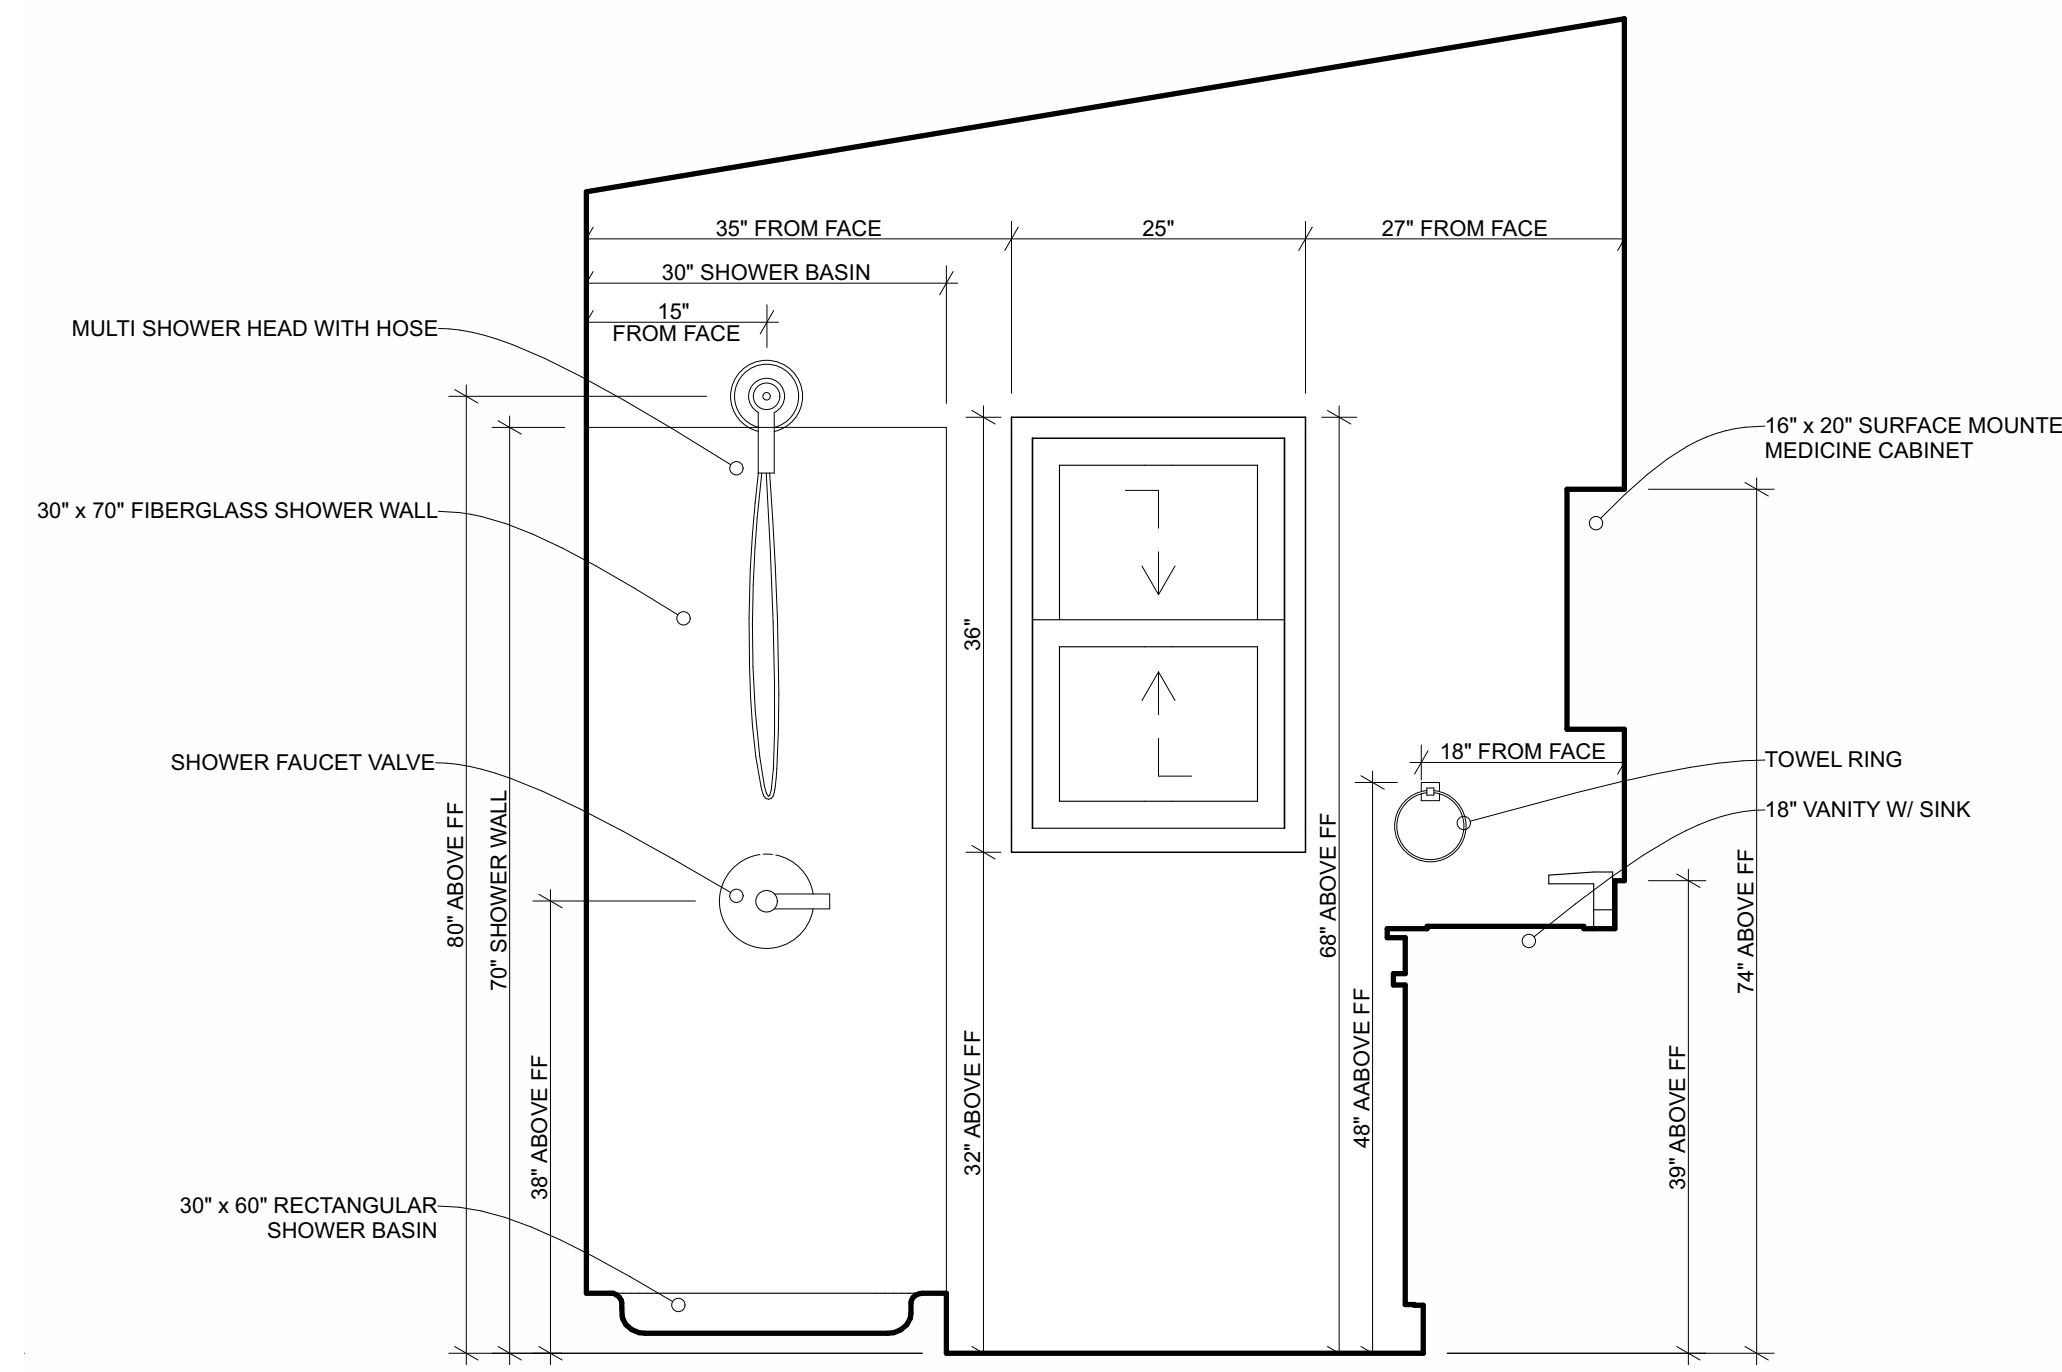


2 SINGLE UNIT WINDOW WALL  
SCALE: 3/4" = 1'-0"

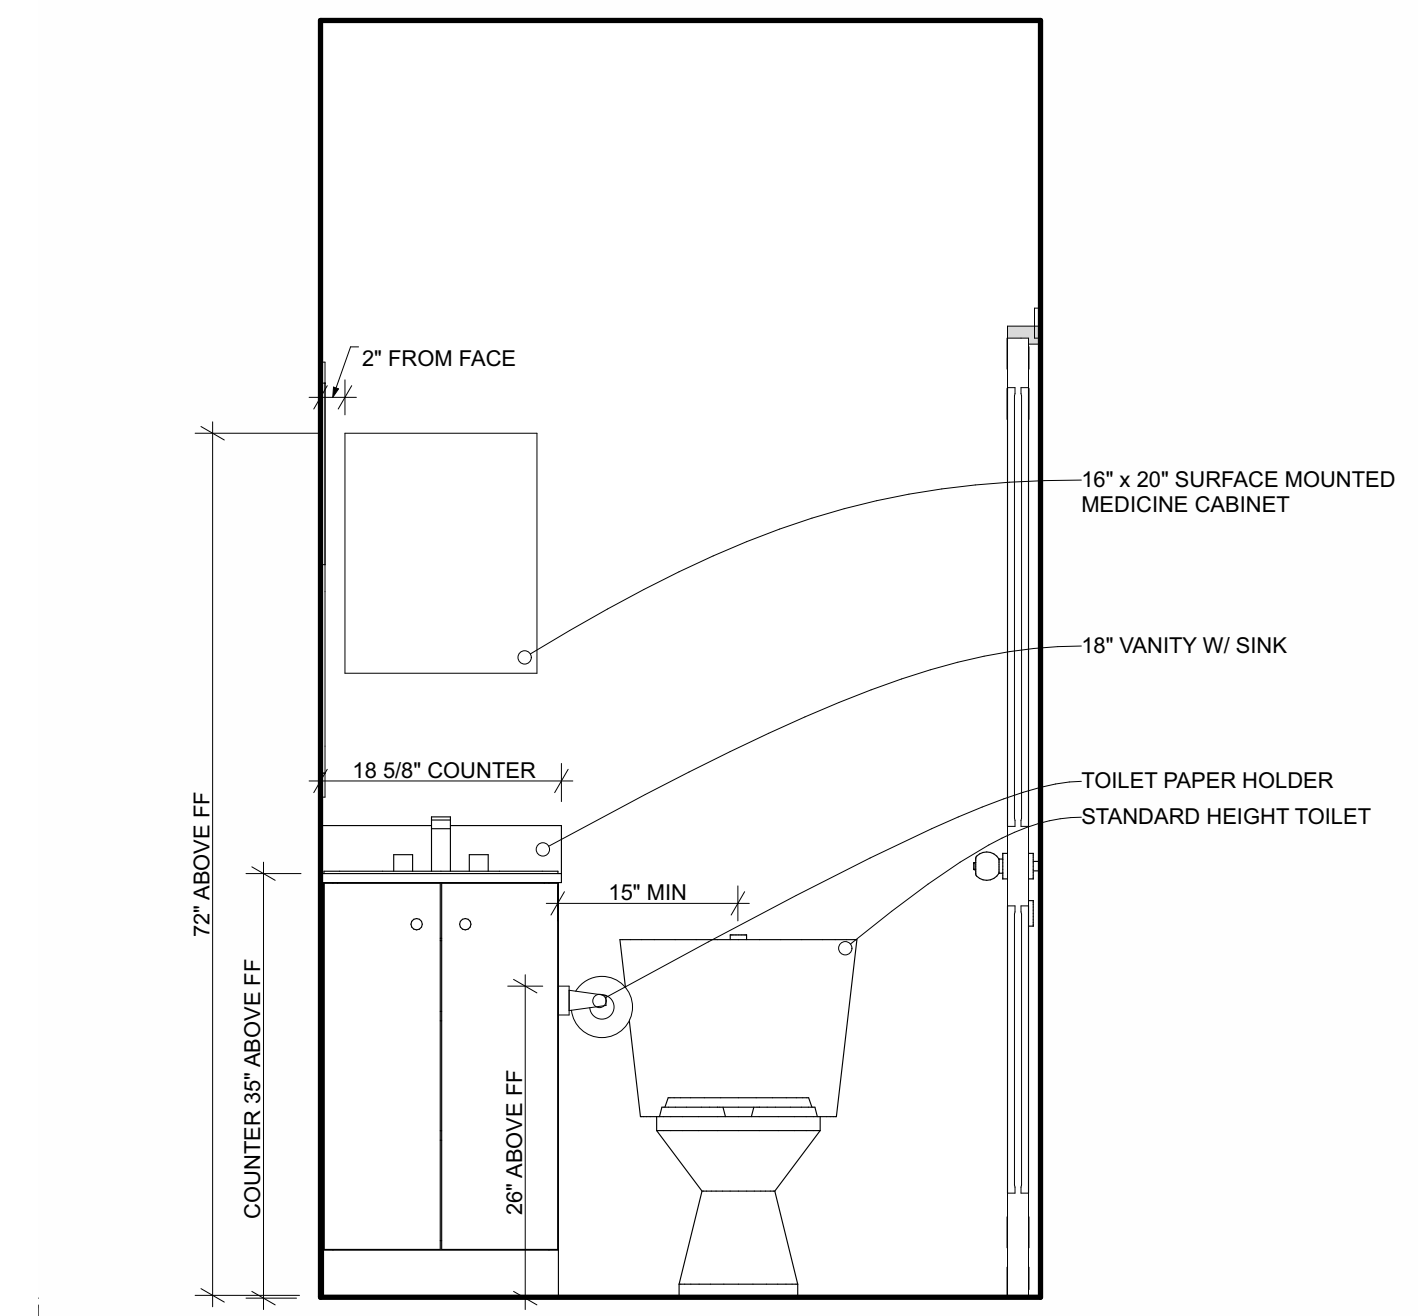

1 SINGLE UNIT SINK WALL  
SCALE: 3/4" = 1'-0"

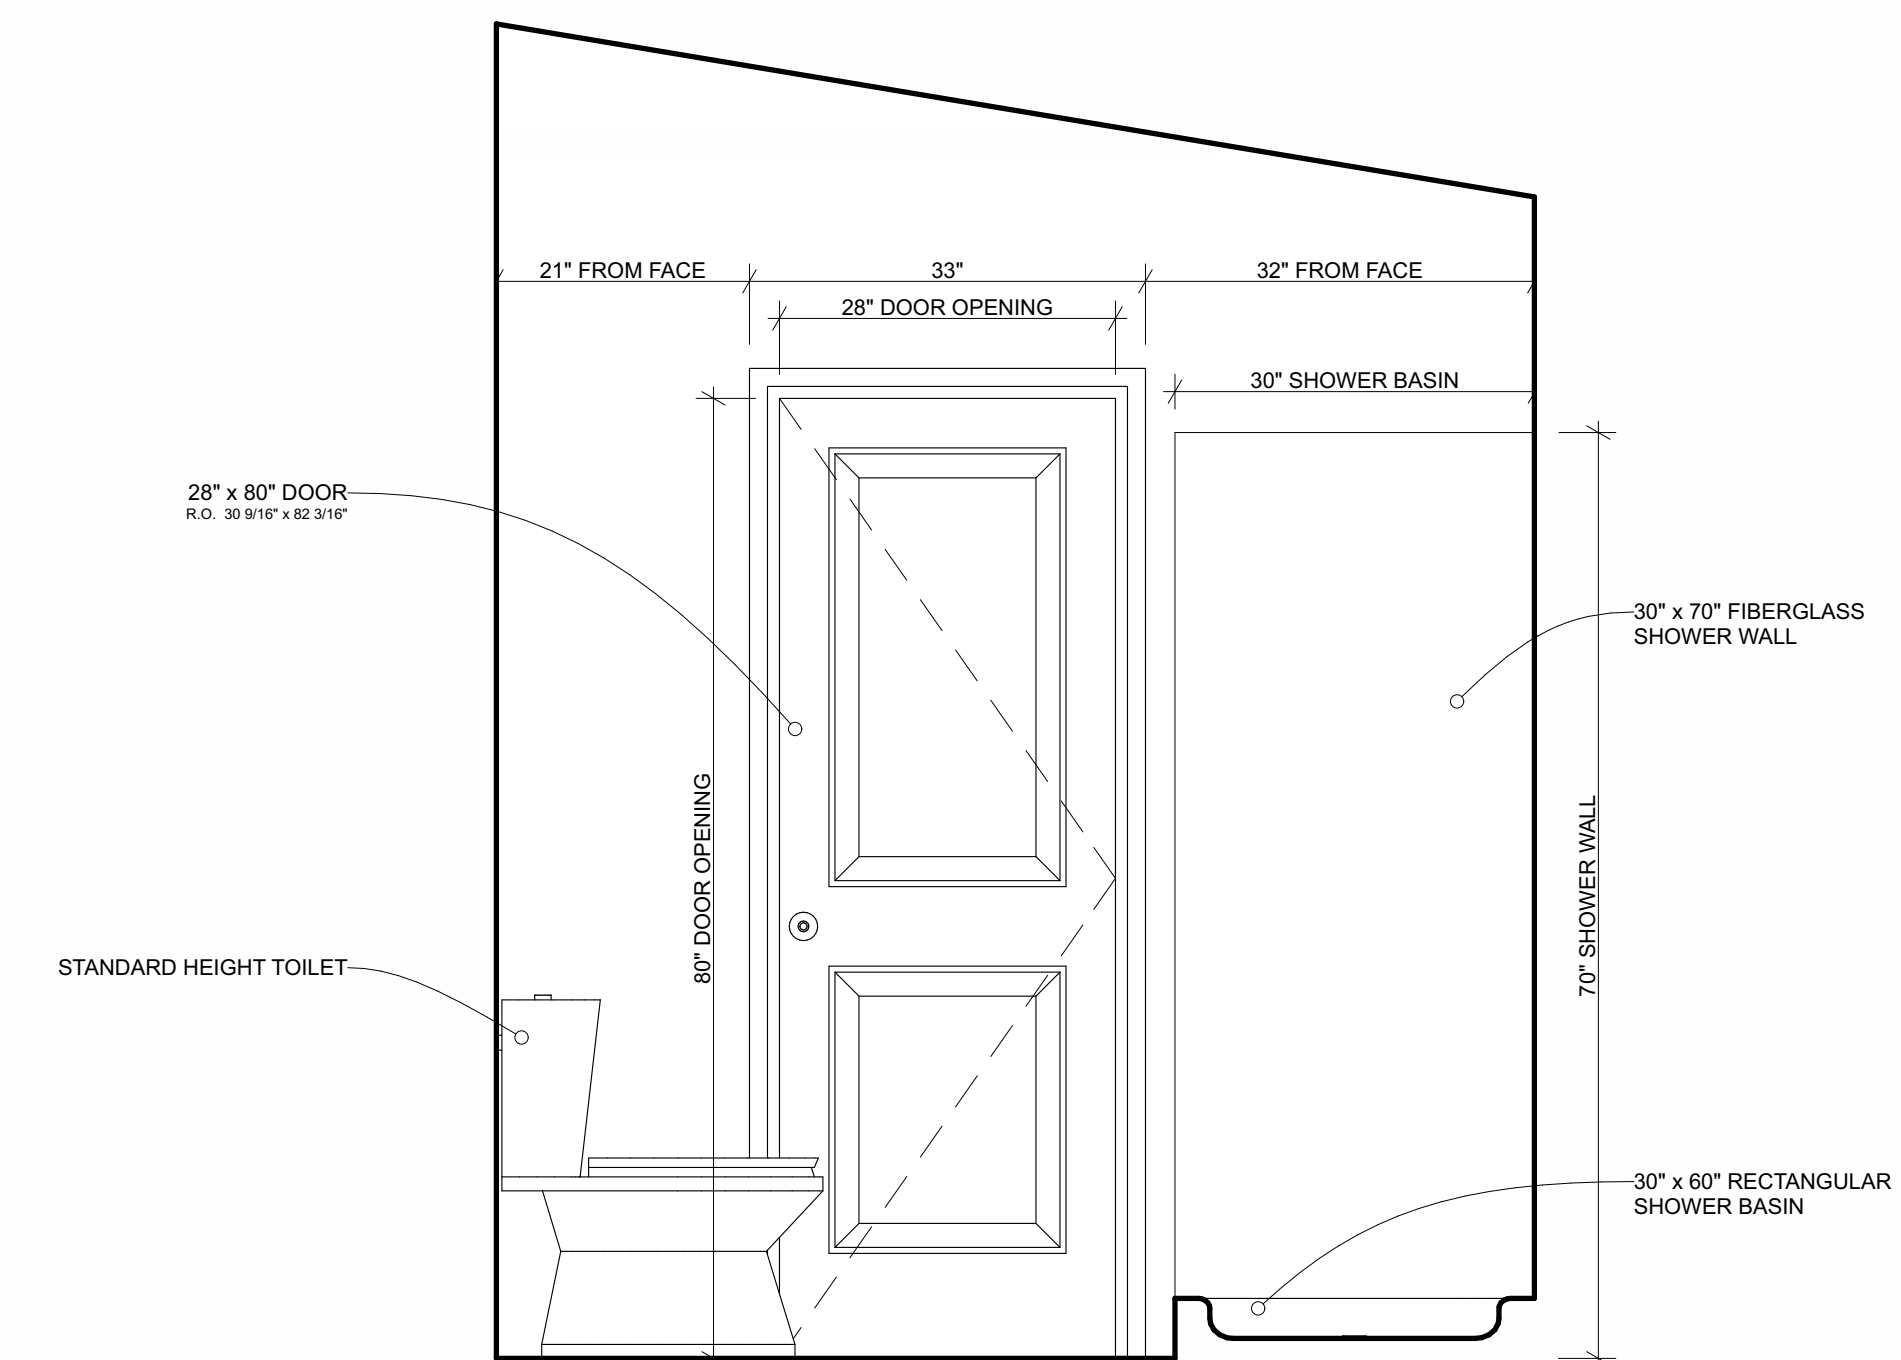

3 SINGLE UNIT ENTRANCE WALL  
SCALE: 3/4" = 1'-0"

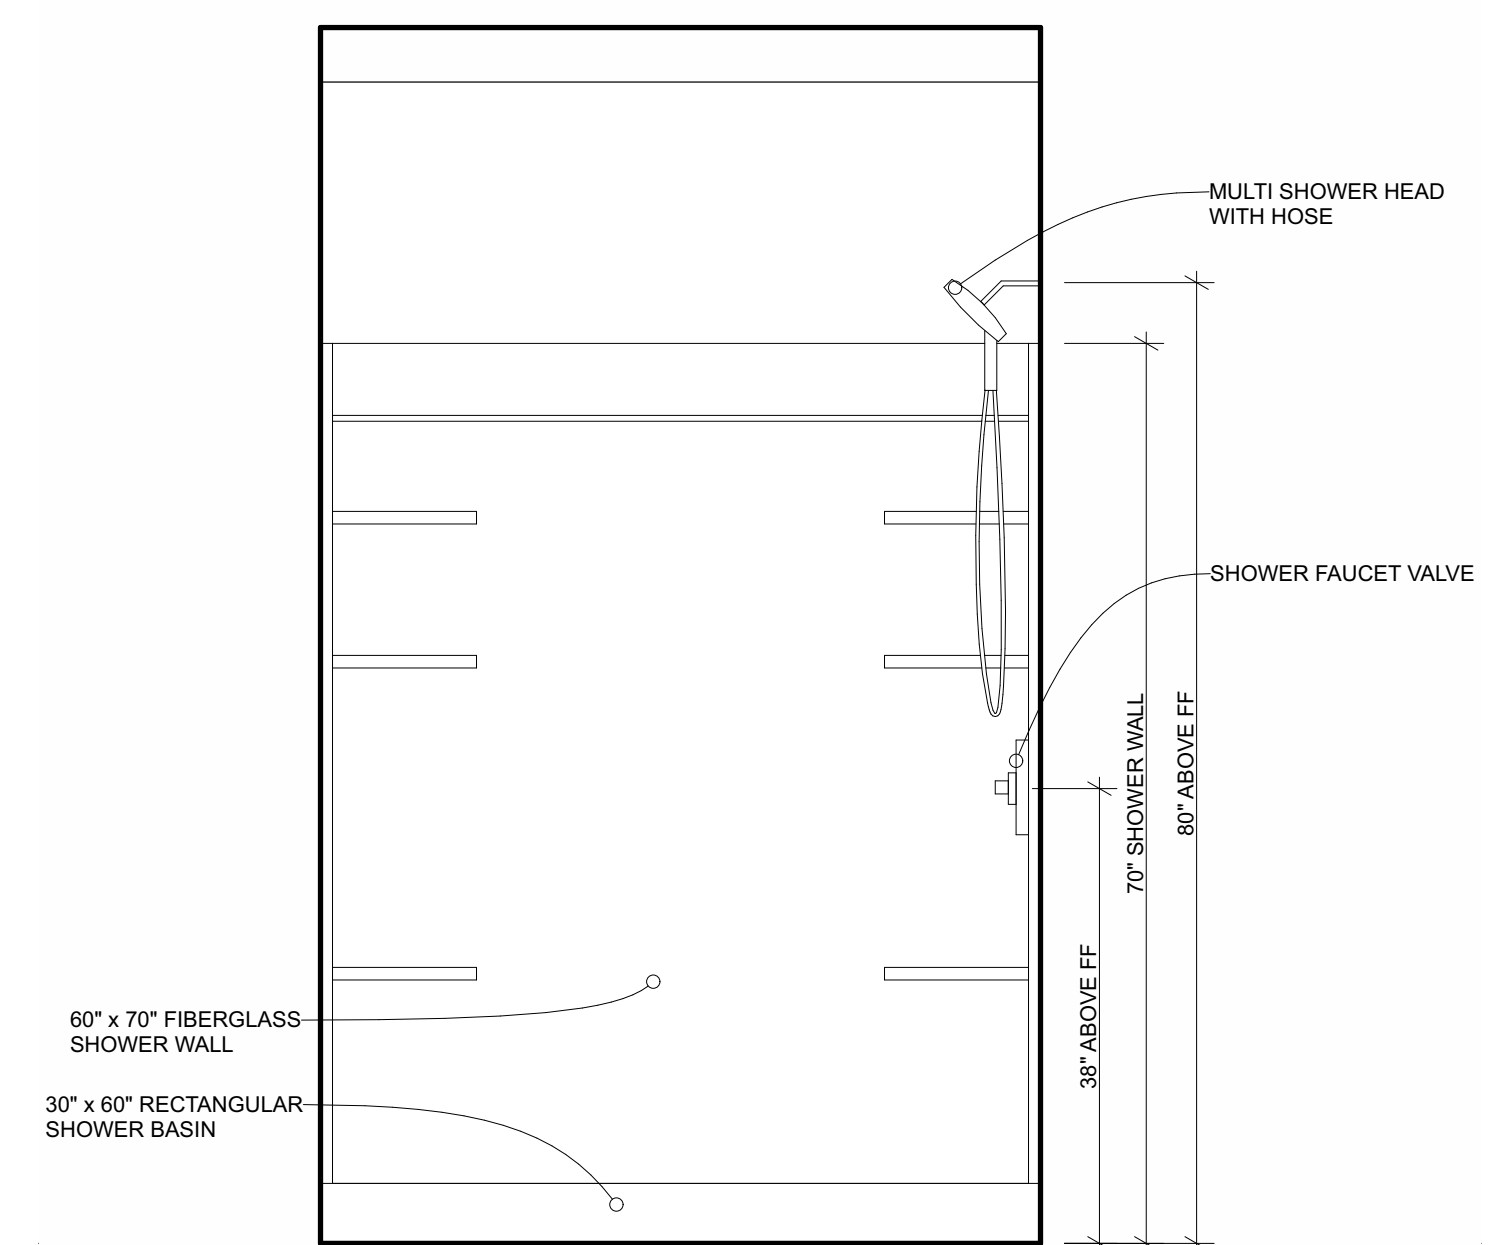

4 SINGLE UNIT SHOWER WALL  
SCALE: 3/4" = 1'-0"

2023.08.31




https://hawaiioffgrid.com/  
808-495-8639  
375 W KUIAHA RD #41  
HAIKU MAUI, HAWAII  
96708


NOT FOR CONSTRUCTION

**FAMILY LIFE CENTER**  
OHANA HOPE VILLAGE  
MAUI VETERANS HIGHWAY KIHUI, MAUI, HI 96753  
TMK: (2) 3-8-006:069:0000


PROJECT NAME	OHANA HOPE VILLAGE
DRAWN BY:	EP
DATE:	8/31/23
CHECKED BY:	DS
REVISIONS:	-
TITLE:	TYP UNIT KITCHEN INTERIOR ELEVATIONS
SHEET #:	A202

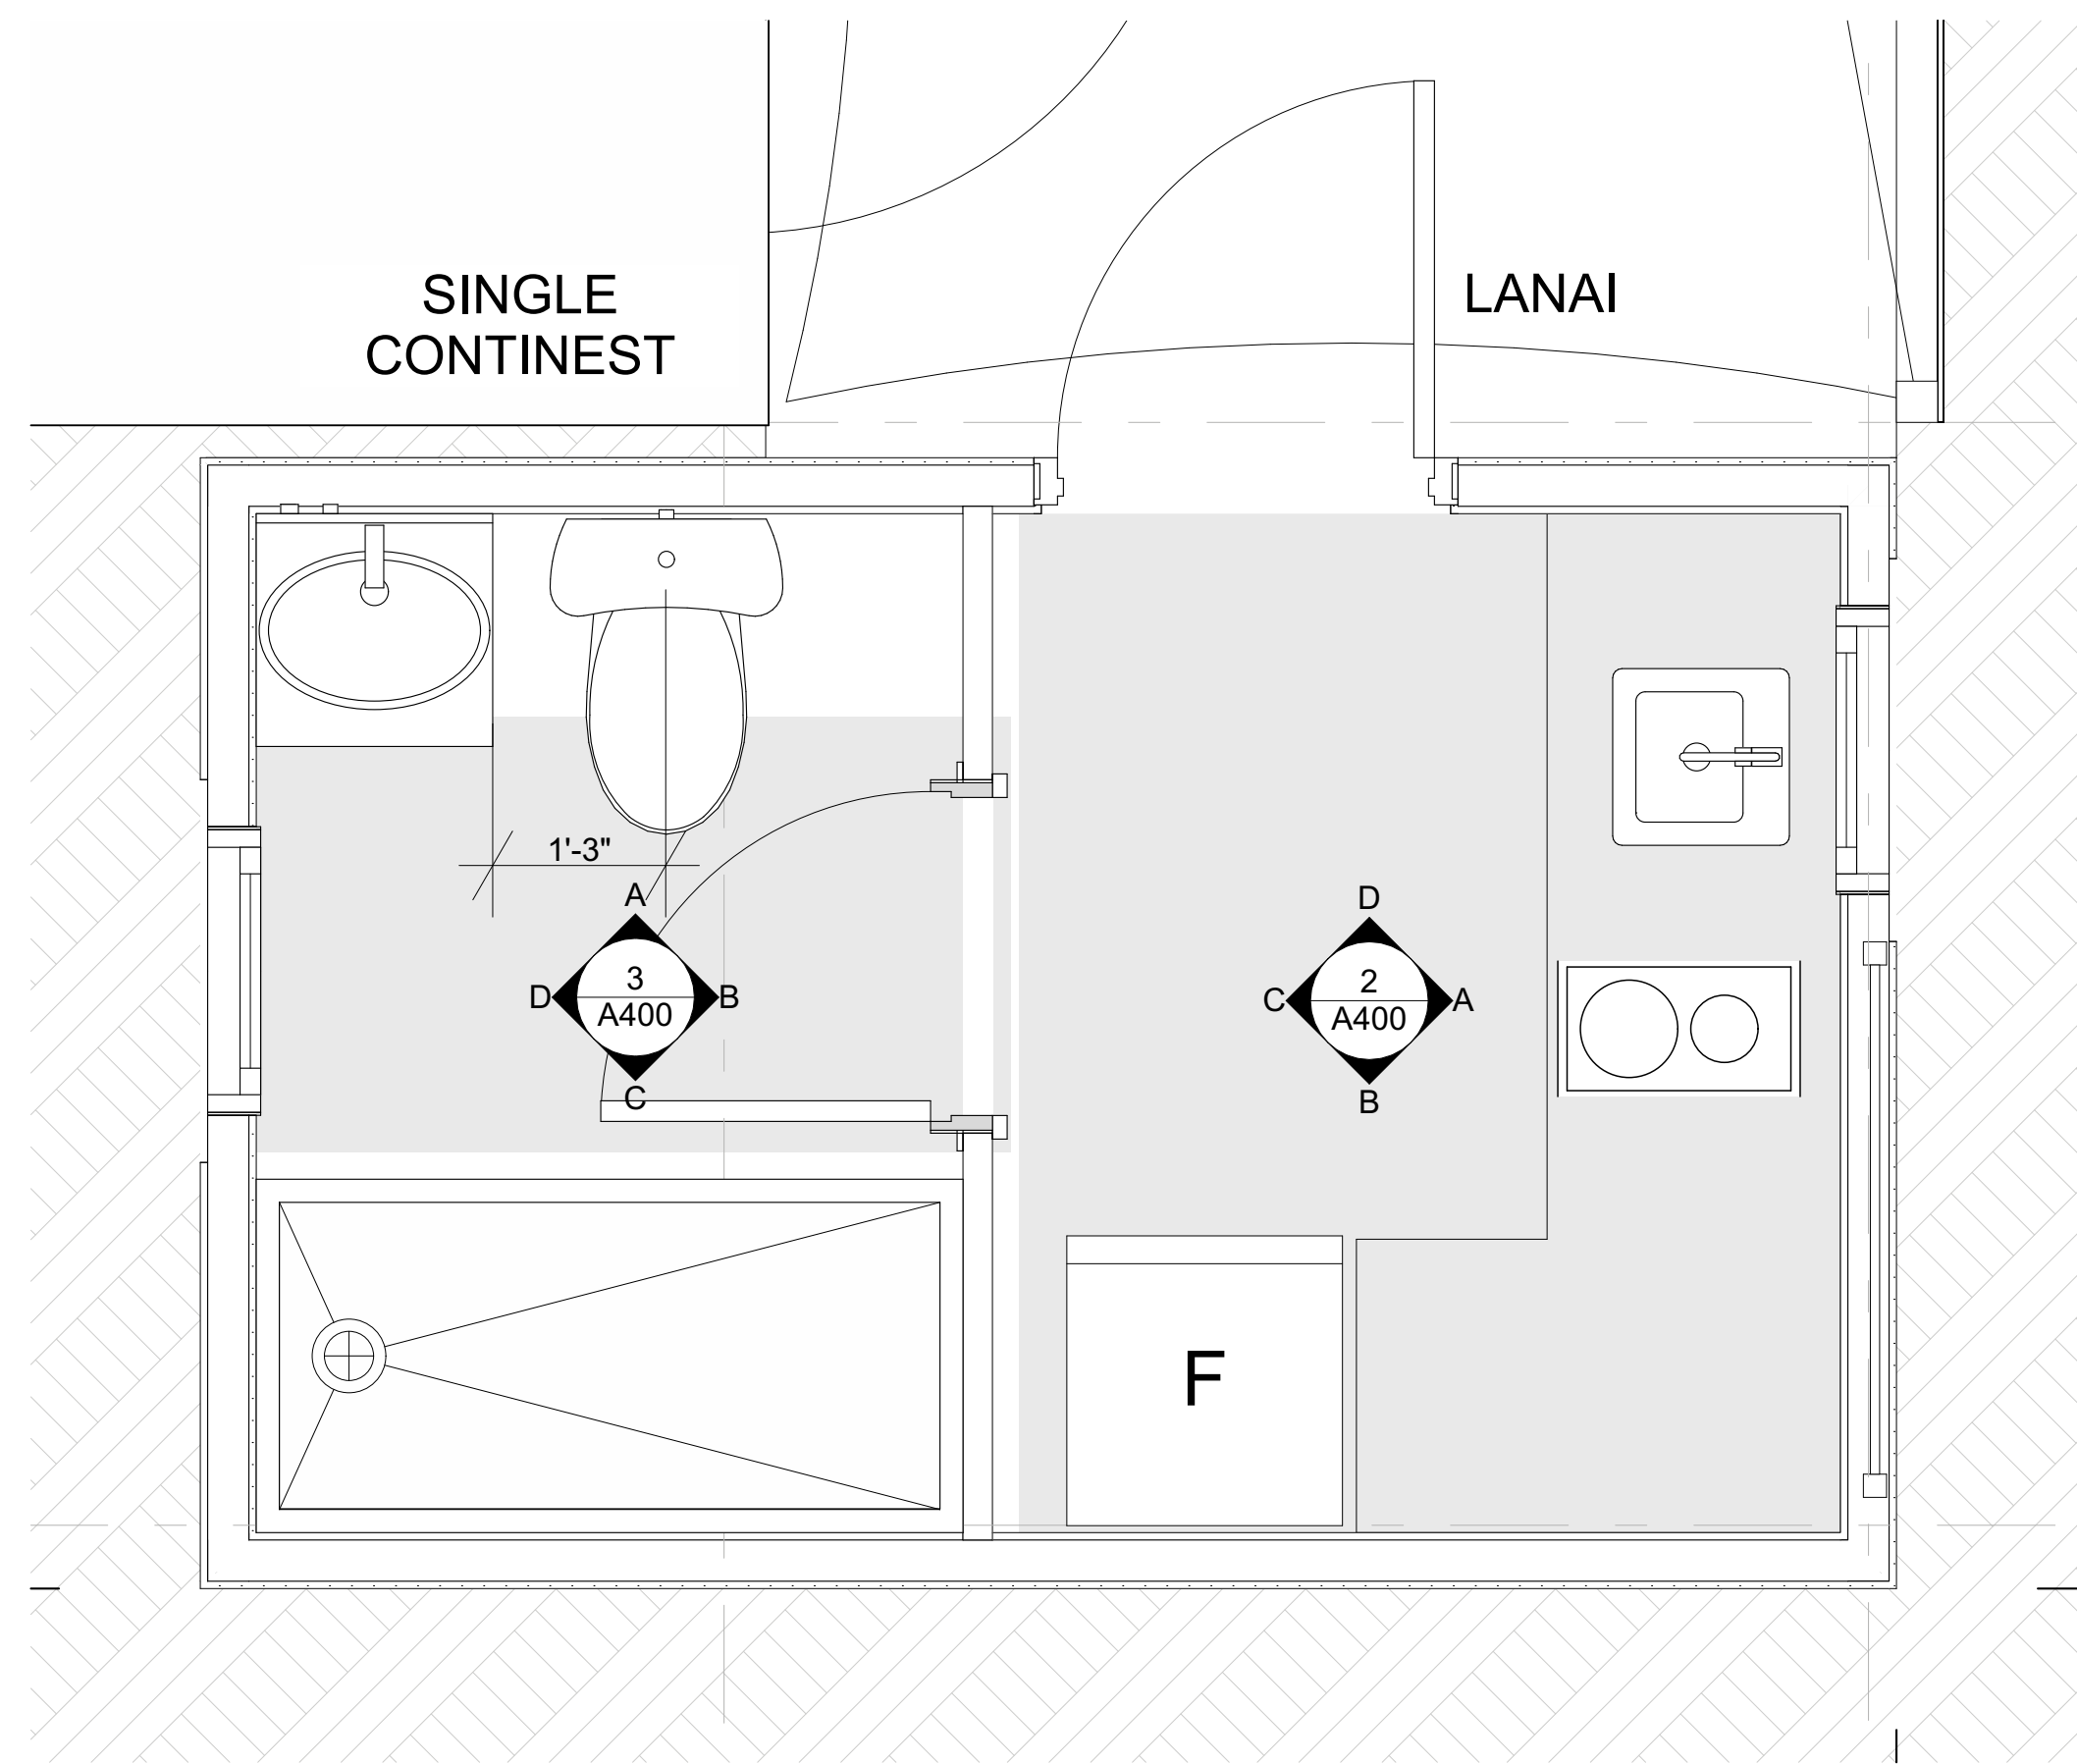


5 A202 ENLARGED SHED PLAN  
SCALE: 3/4" = 1'-0"

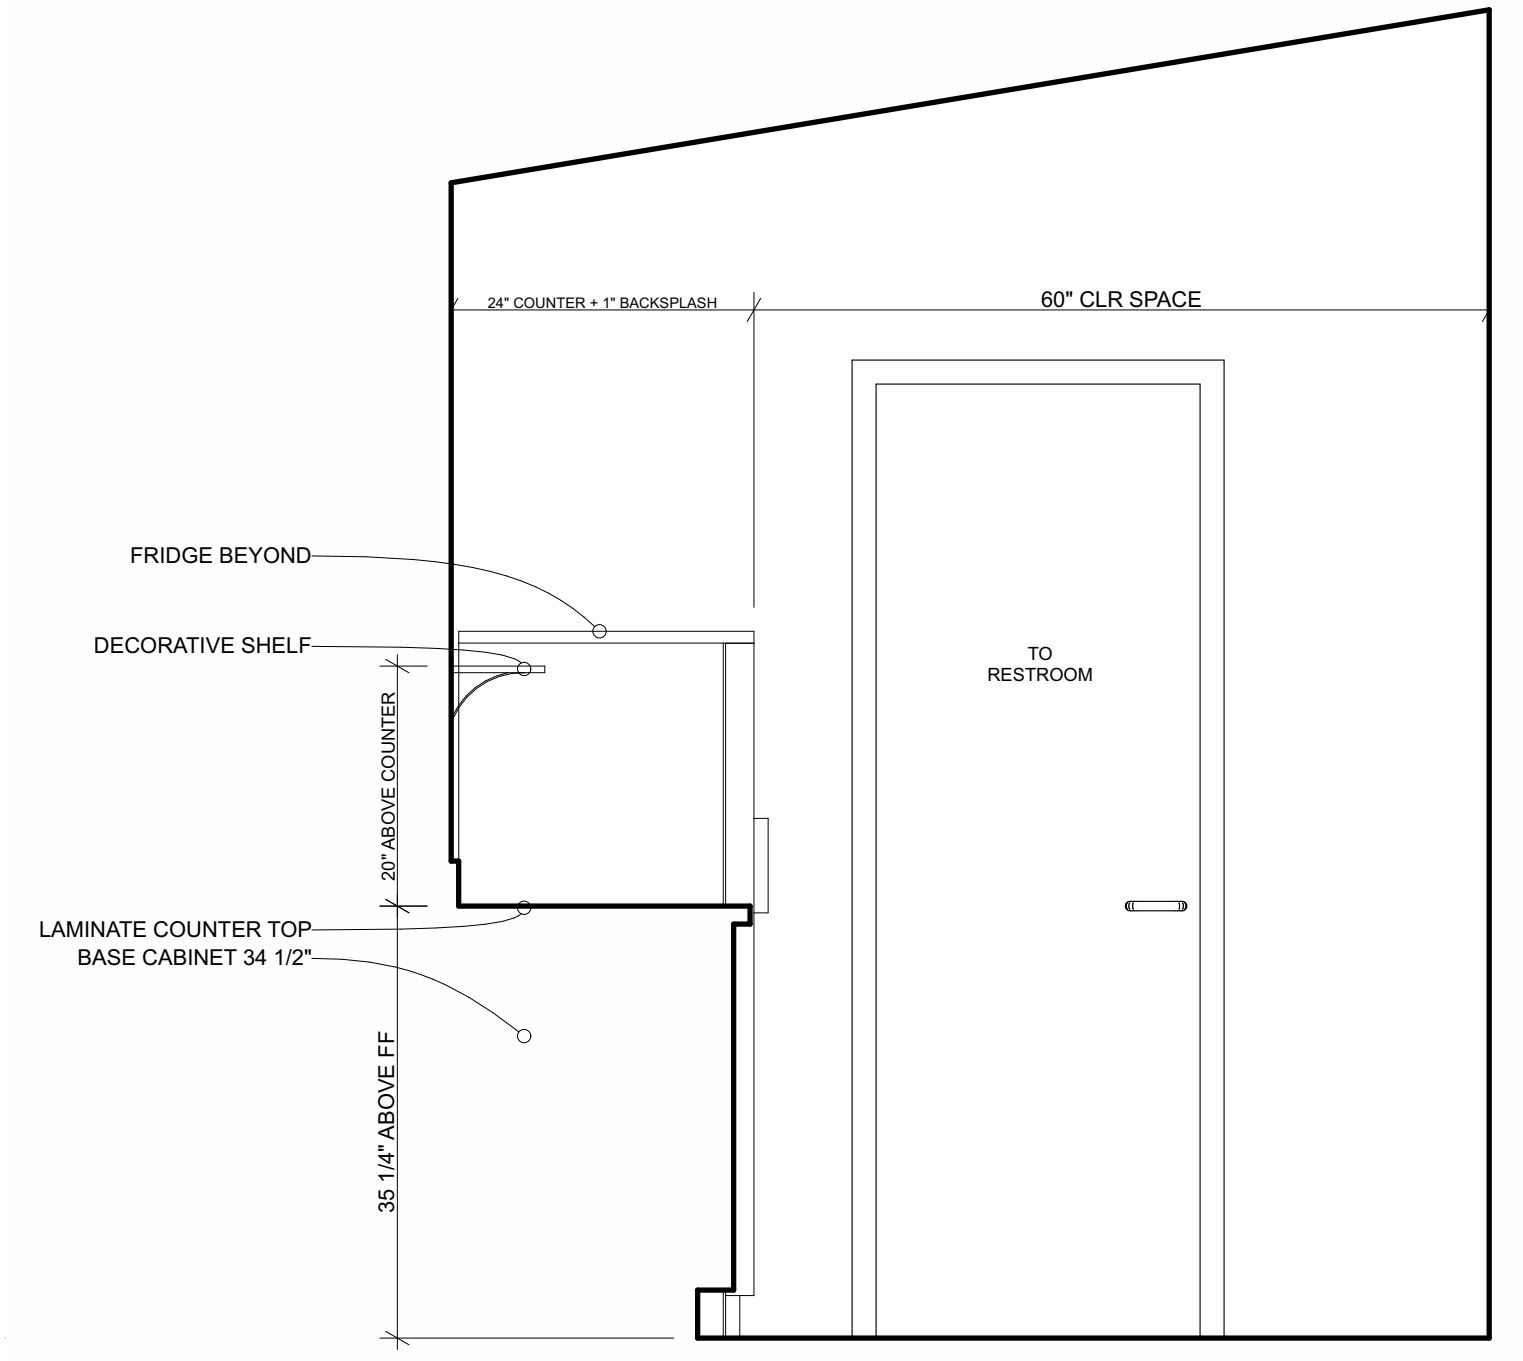


2 A202 RESTROOM DOOR WALL  
SCALE: 3/4" = 1'-0"

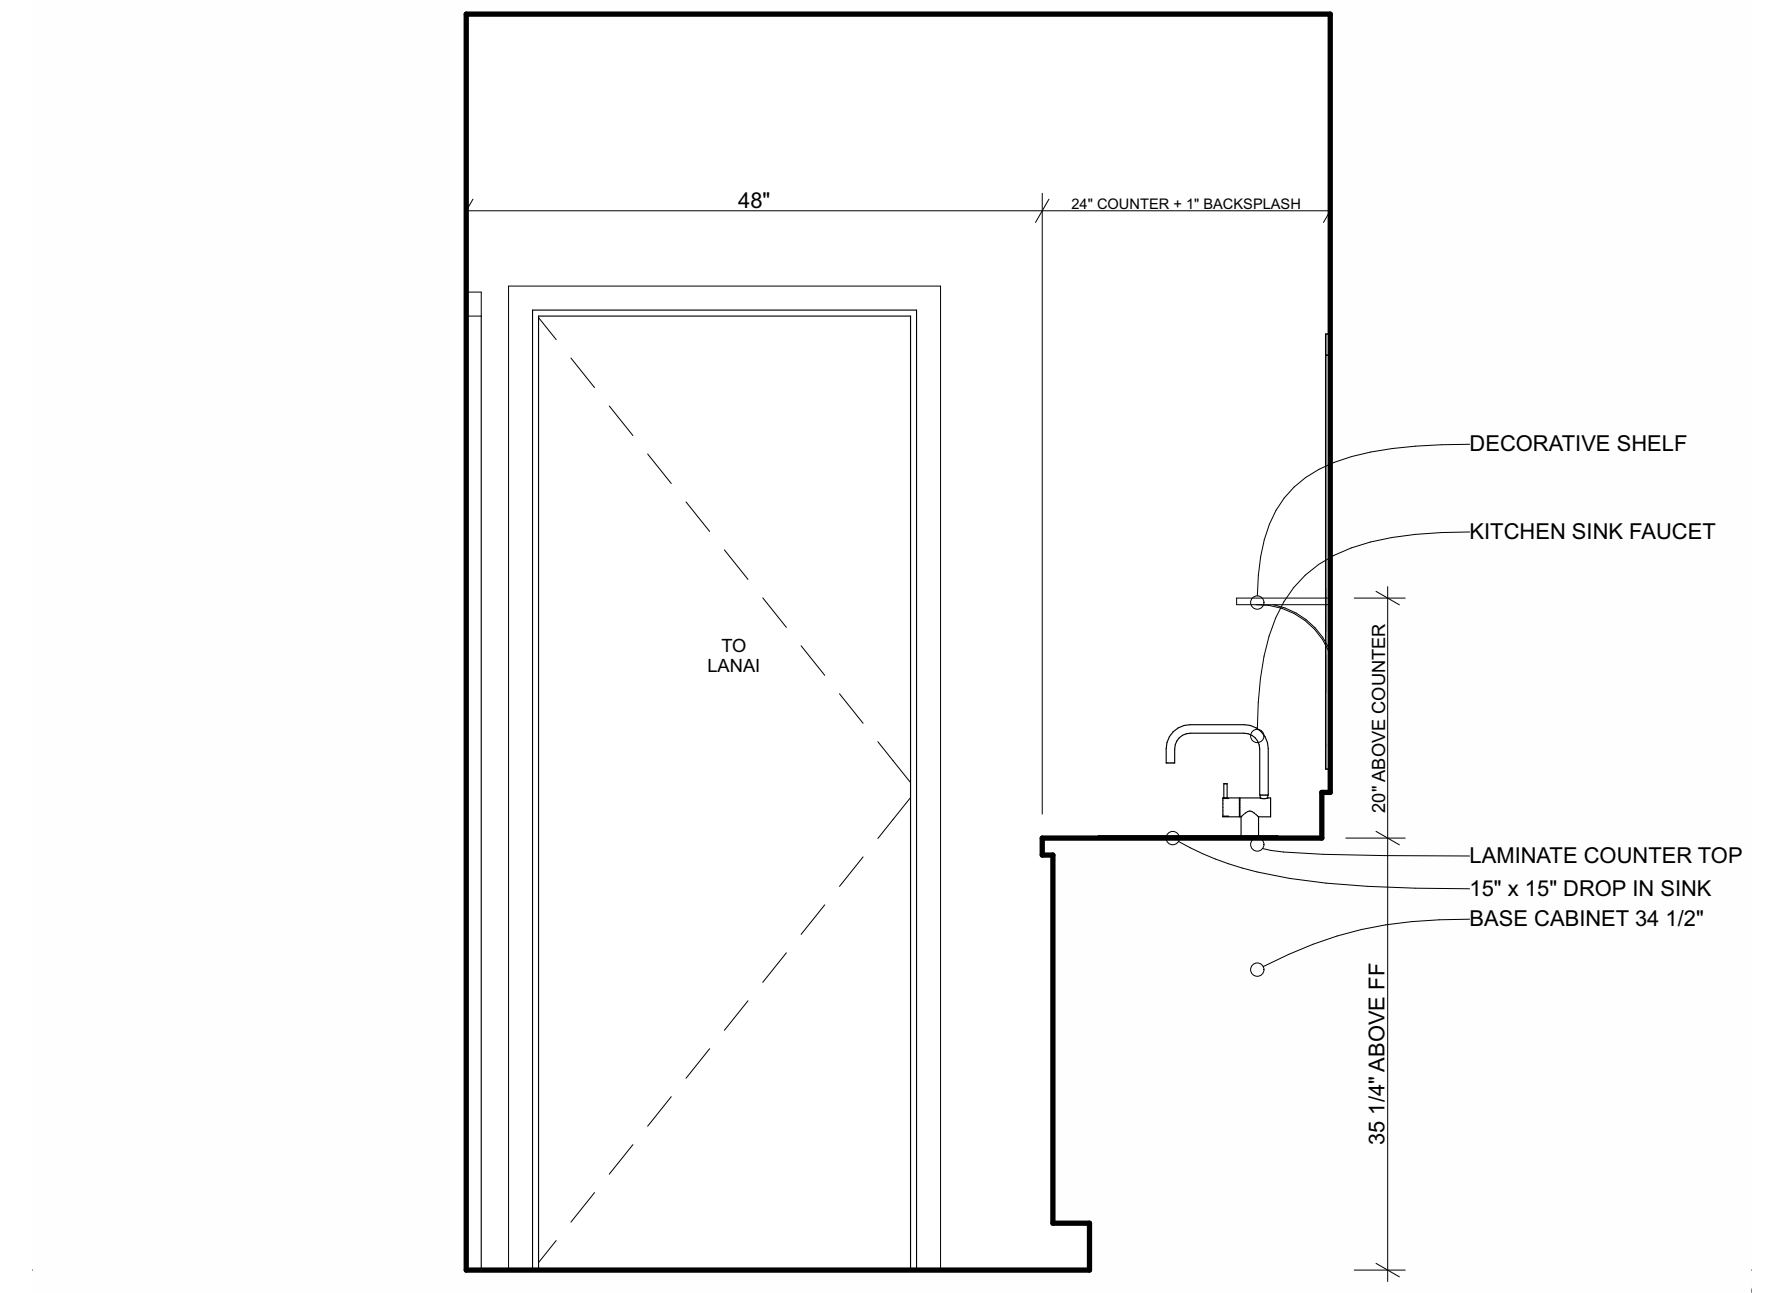

1 A202 LANAI DOOR WALL  
SCALE: 3/4" = 1'-0"

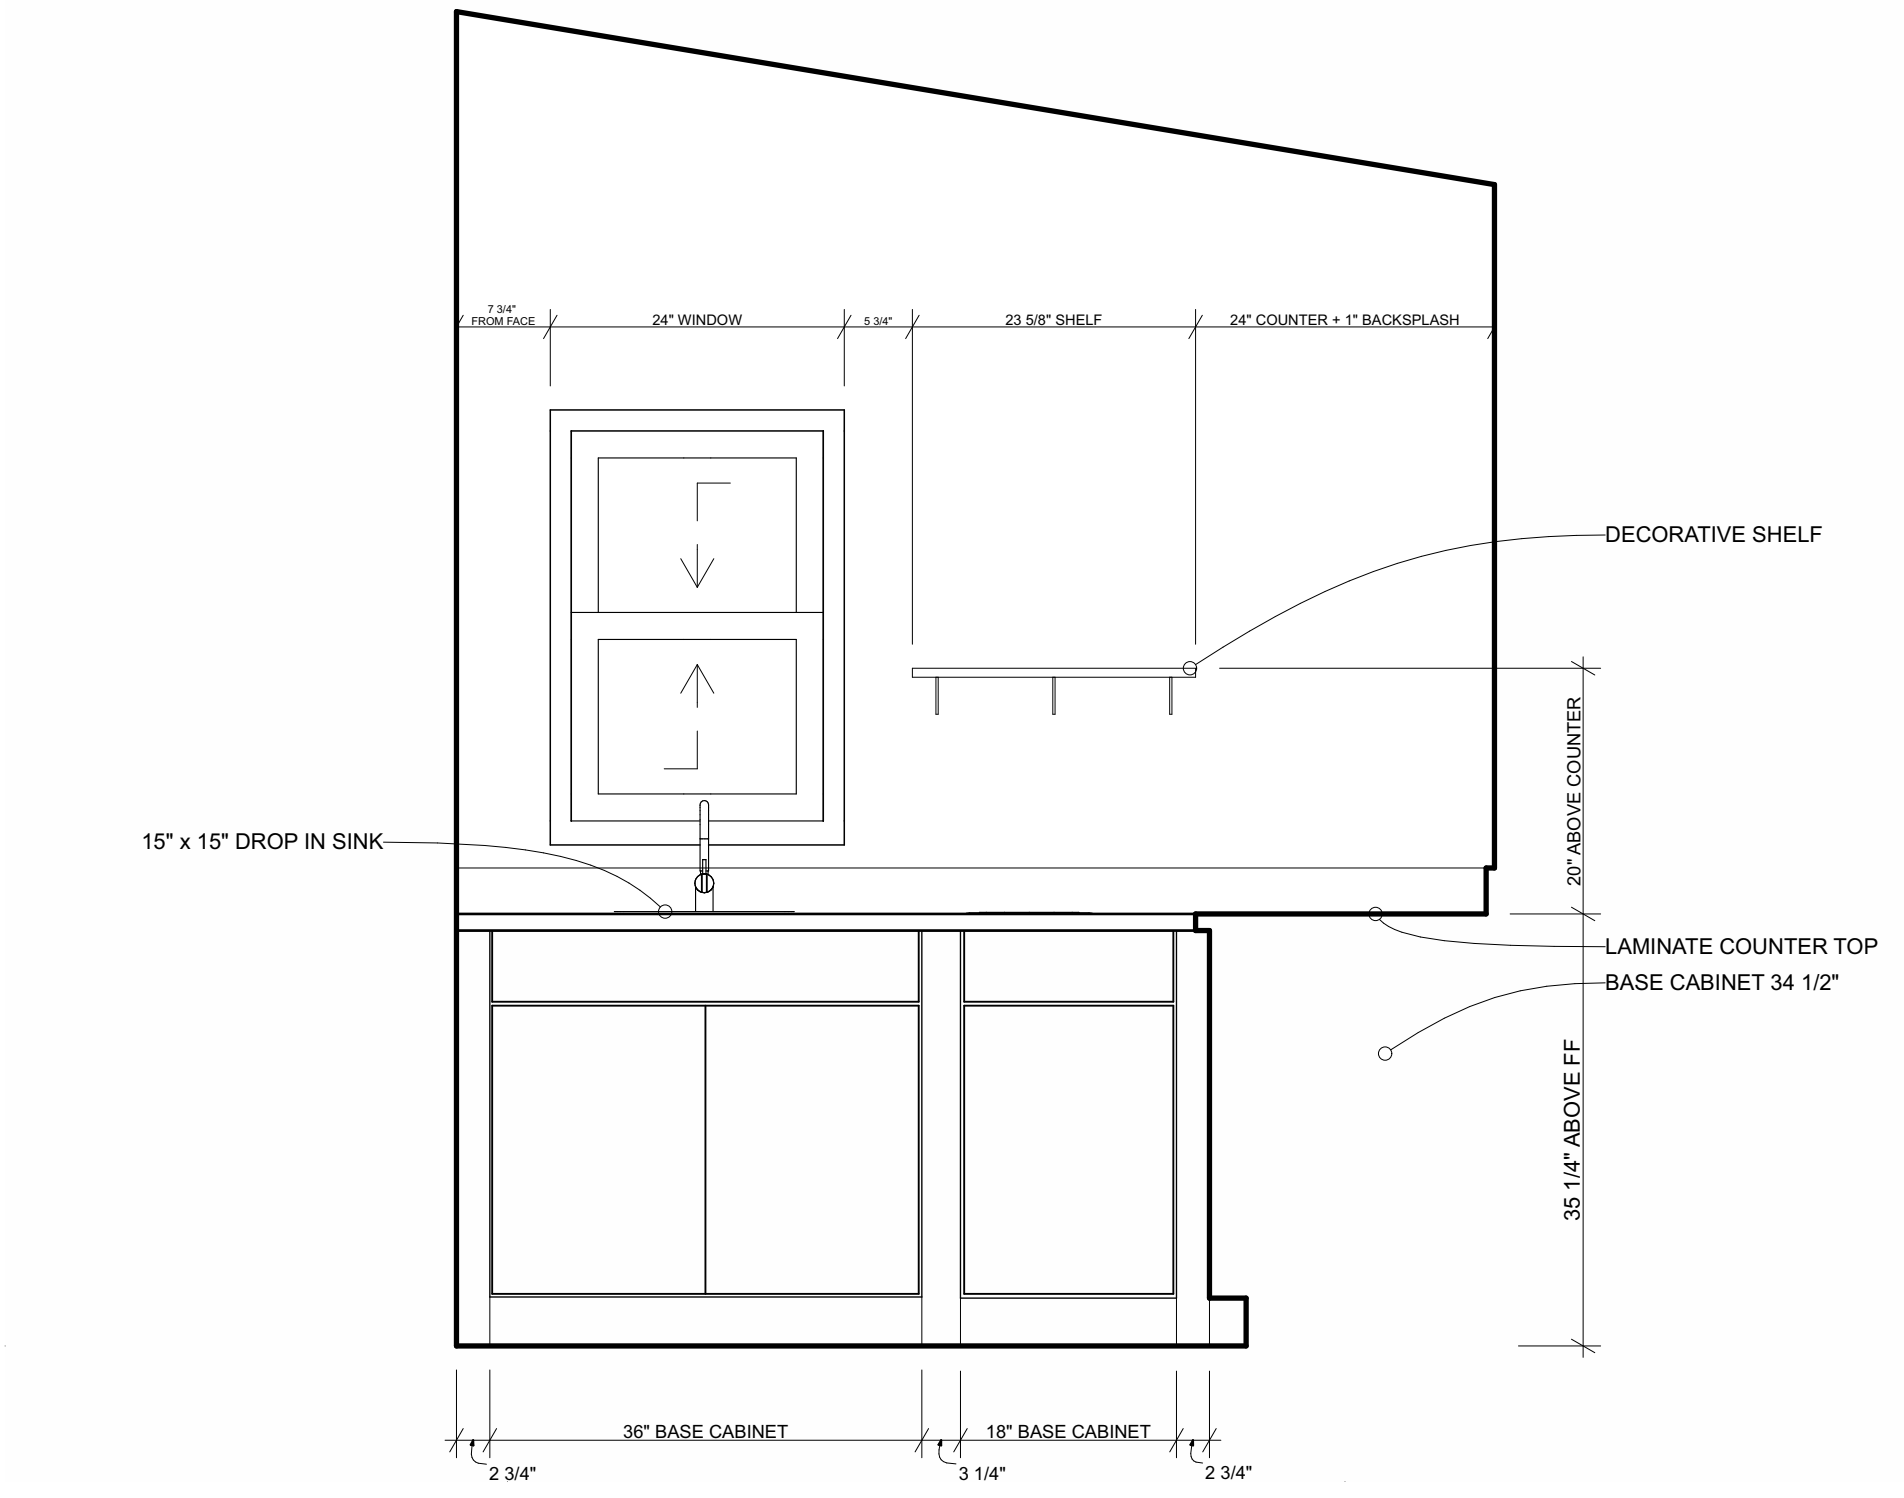

3 A202 KITCHEN WINDOW WALL  
SCALE: 3/4" = 1'-0"

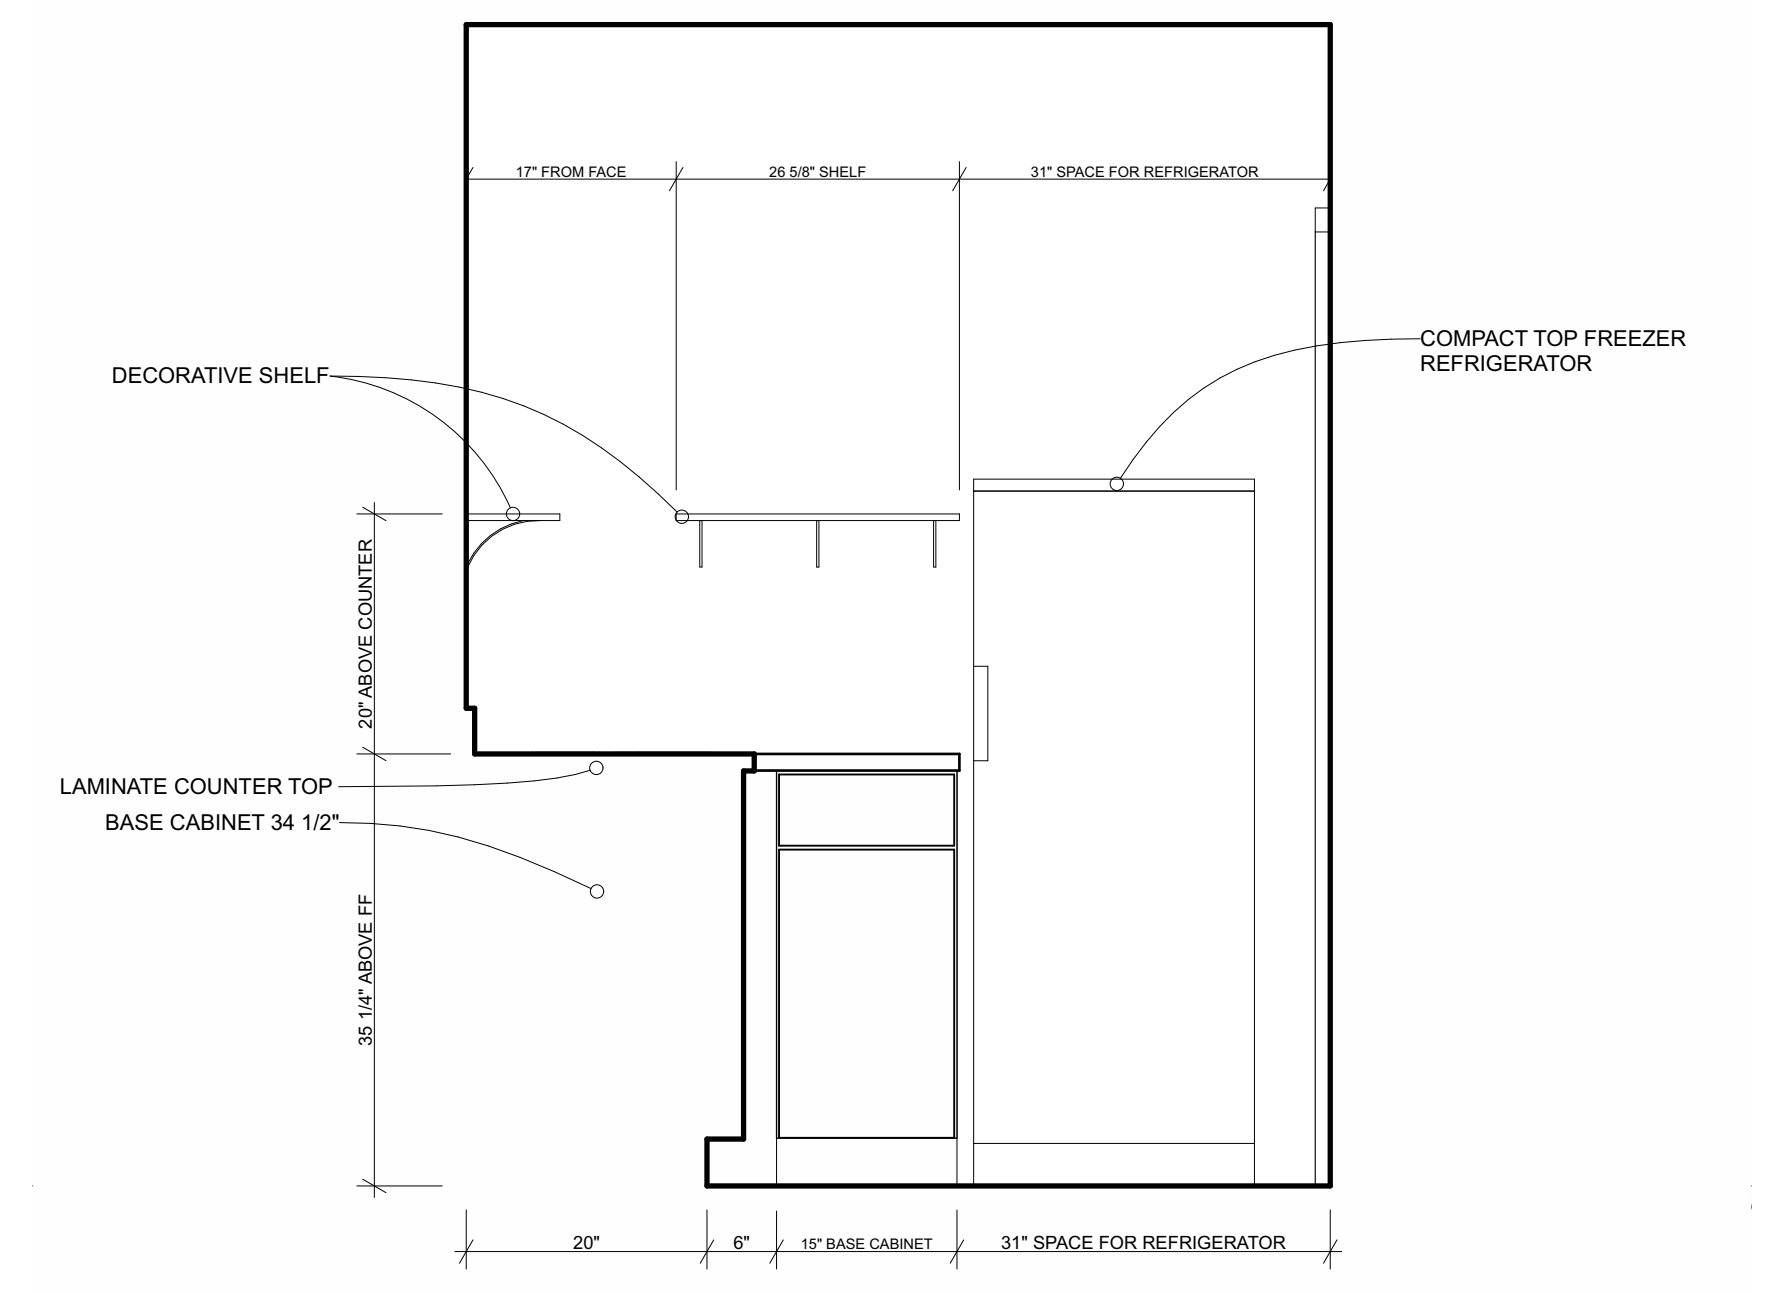

4 A202 REFRIGERATOR WALL  
SCALE: 3/4" = 1'-0"